


Optie uitbouw 1,2m met breder kozijn


Kozijn verbreed van 3,24m naar 3,37m
 Optie mogelijk bij:
 BLK 01-02-04
 02 06-07-08-09-10-11-12-13-14-15
 03 16-17-18-19-20
 04 21-22-23-24-25
 05 26-27-28-29-30-31-32-33-34-35
 06 36-37-38-39-40



Achtergevel

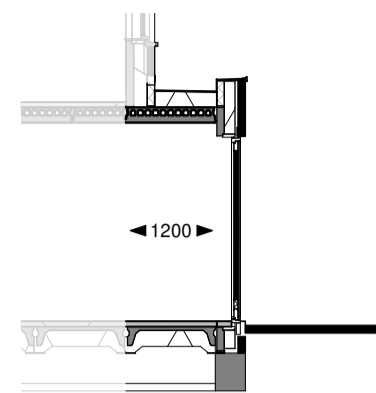


Doorsnede

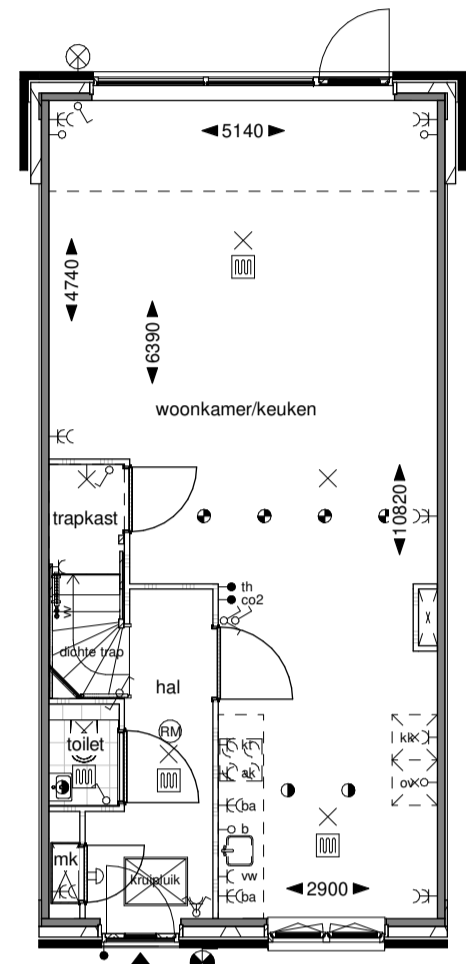


Begane grond

Optie uitbouw 2,4m met breder kozijn


Kozijn verbreed van 3,24m naar 3,37m
 Optie mogelijk bij:
 BLK 01-02-04
 02 06-07-08-09-10-11-12-13-14-15
 03 16-17-18-19-20
 04 21-22-23-24-25
 05 26-27-28-29-30-31-32-33-34-35
 06 36-37-38-39

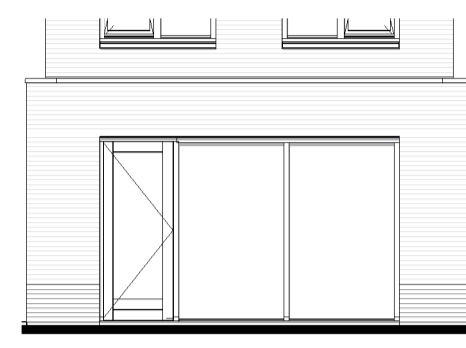

Achtergevel

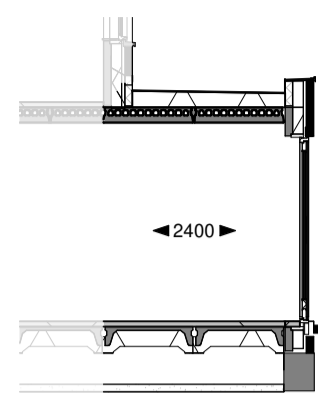

Doorsnede

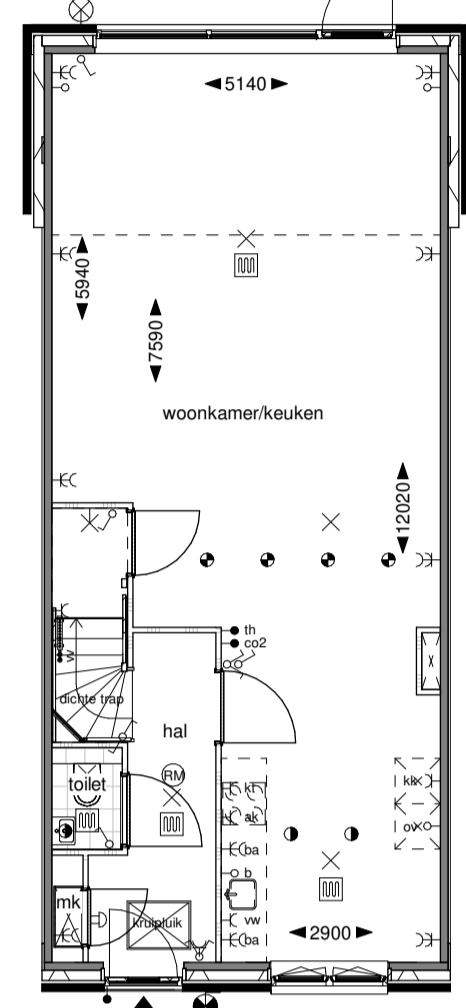


Begane grond


Optie dakramen 1140x1400mm voor- en achtergevel

Optie voorgevel mogelijk bij:
 BLK 01-02-04
 02 06-07-08-09-10-11-12-14-15
 03 17-18-20
 04 21-22-24
 05 27-28-30-31-32-35
 06 36-38-39


Optie achtergevel mogelijk bij:
 BLK 01-02-04
 02 06-07-08-09-10-11-12-14-15
 03 17-18-20
 04 21-22-24
 05 27-28-30-31-32-34-35
 06 36-37-38-39

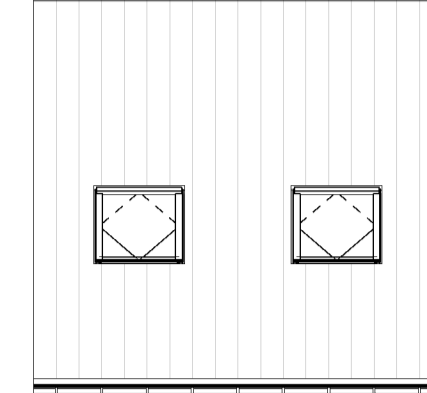


Voorgevel

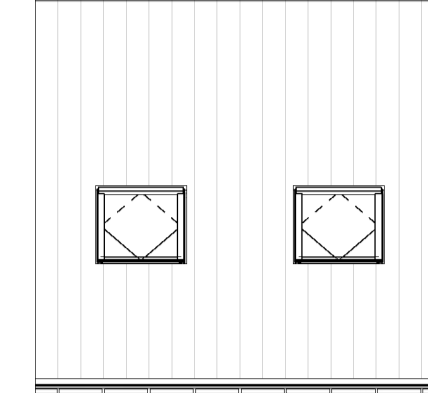

Achtergevel

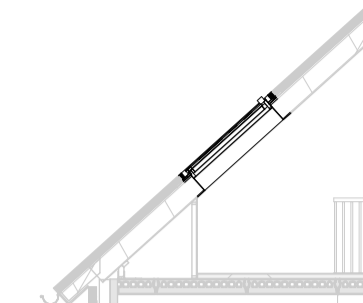

Doorsnede

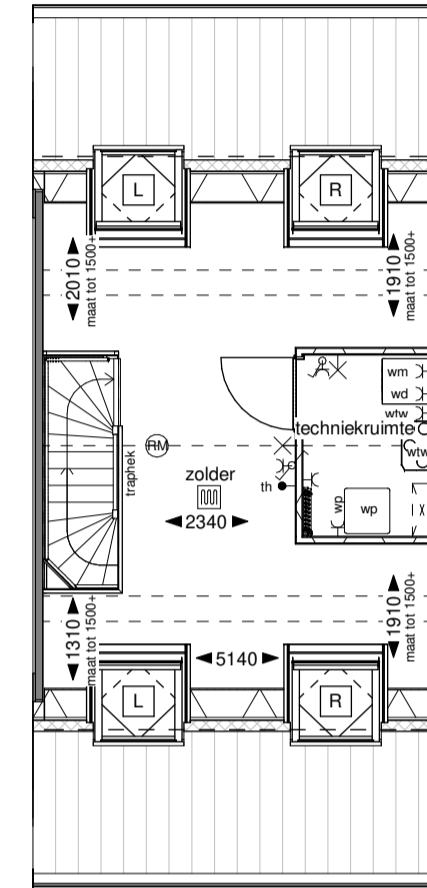


Tweede verdieping


Optie dakkapel voorgevel breed

Optie onder roeden mogelijk bij:
 BLK 01-02
 02 06-07-14
 03 17-18
 04 21
 05 29-30-31-32-35
 06 38-39


Optie met roeden mogelijk bij:
 BLK 01-02
 02 06-10-11-12
 03 16
 04 21-22
 05 27
 06 36

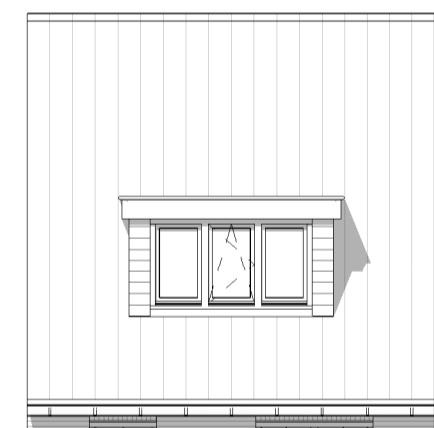


Voorgevel

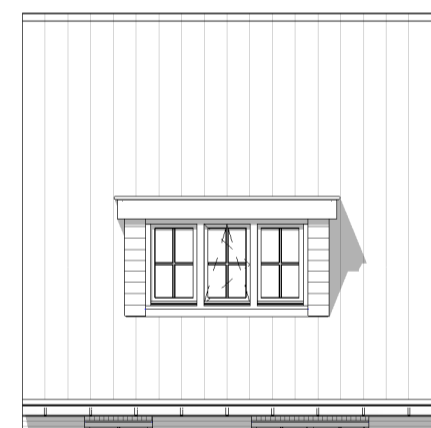

Voorgevel

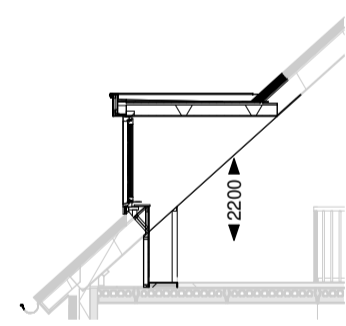

Doorsnede

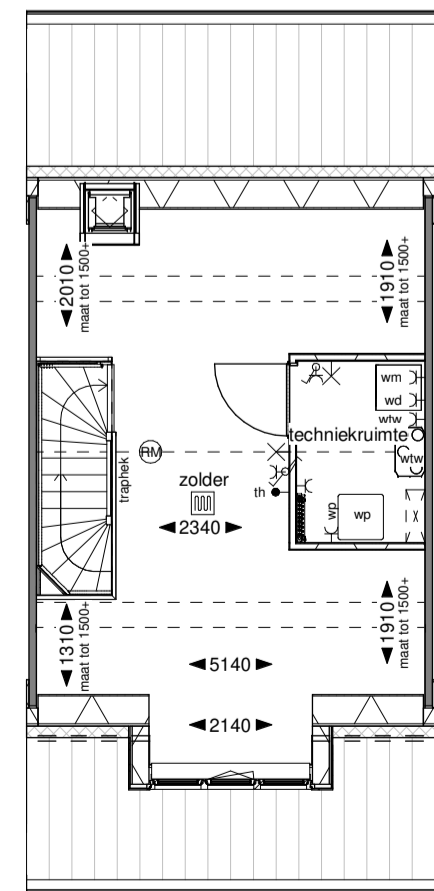


Tweede verdieping

Optie dakkapel achtergevel


Optie mogelijk bij:
 BLK 01-02-04
 02 06-07-08-09-10-11-12-14-15
 03 17-18-19-20
 04 21-22-24
 05 26-27-28-30-31-32-34-35
 06 36-37-38-39



Achtergevel

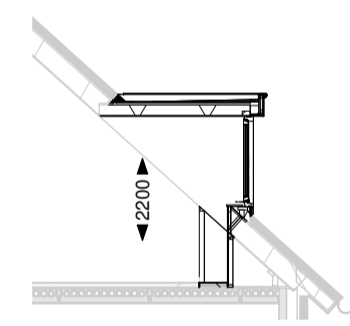


Doorsnede

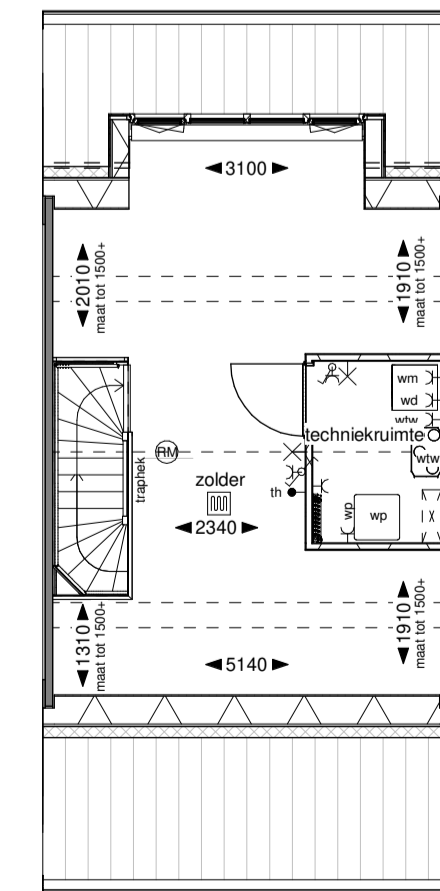

Tweede verdieping

Optie zolderindeling 1


Optie mogelijk bij:
 BLK 01-02-04
 02 06-07-08-09-10-11-12-14-15
 03 17-18-19-20
 04 21-22-24
 05 26-27-28-30-31-32-34-35
 06 36-37-38-39

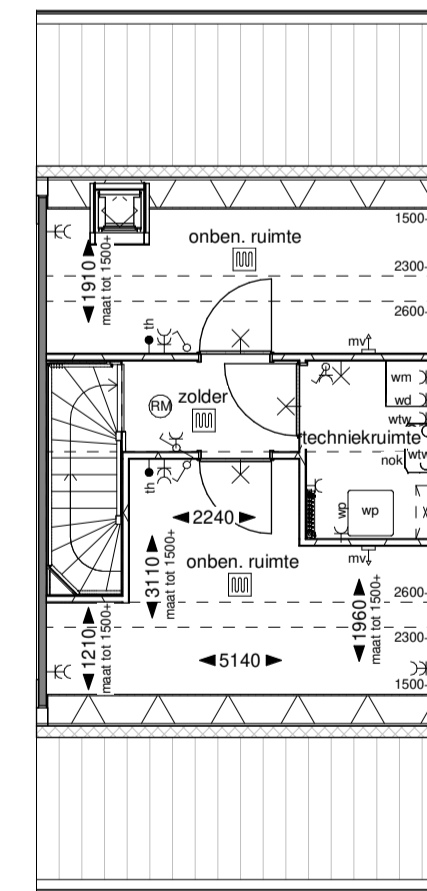

Tweede verdieping

Optie zolderindeling 2


Optie mogelijk bij:
 BLK 01-02
 02 06
 03 16
 04 21
 05 27
 06 36

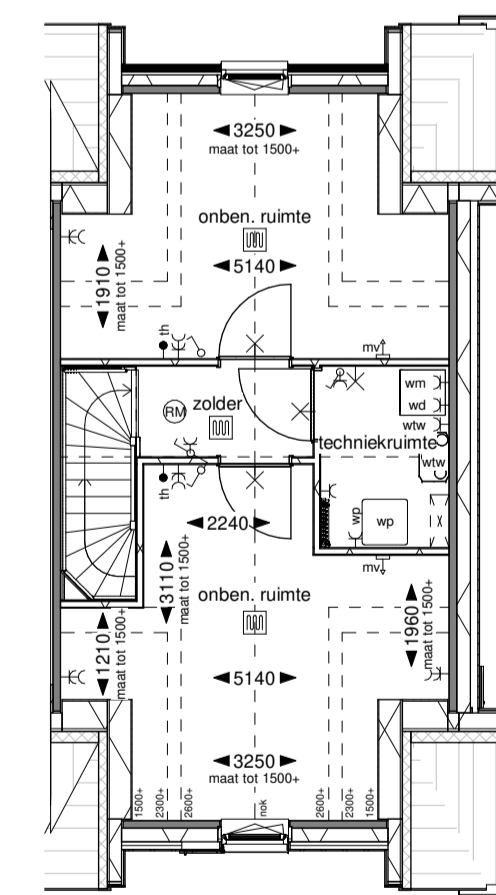

Tweede verdieping

Optie zolderindeling 3

Optie mogelijk bij:
 BLK 01-02
 02 06
 03 16
 04 21
 05 27
 06 36

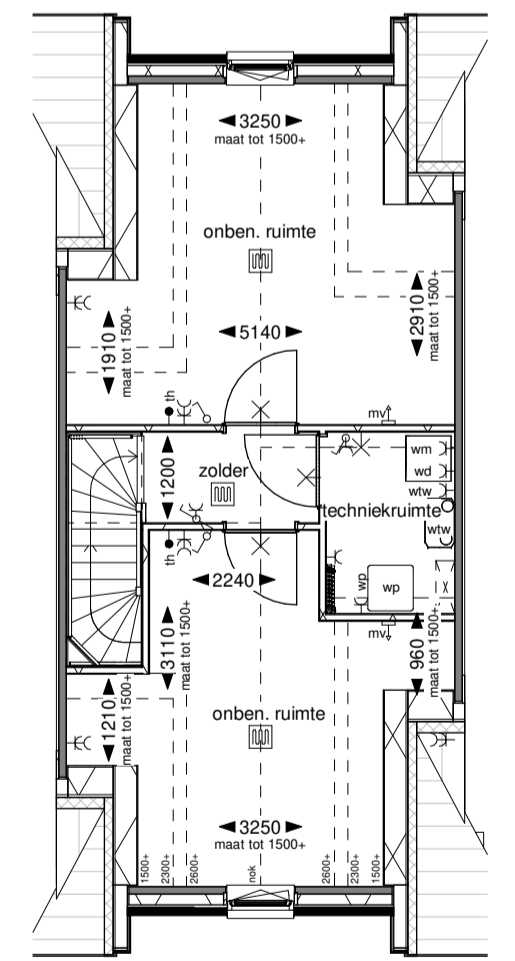

Tweede verdieping



Omschrijving:
Opties
 Bladnr:
VT-O-01

formaat: A1
 schaal: 1:100
 datum: 20-02-2024

gewijzigd:
 A
 B